

PROJECT INFORMATION


HIGH DENSITY SHELVING INSTALLATION

PROPERTY LOCATION: 198 MCALLISTER ST
SAN FRANCISCO, CA 94102
BASEMENT LEVEL

FULLY SPRINKLERED BUILDING

SITE LOCATION MAP



Scale: NOT TO SCALE

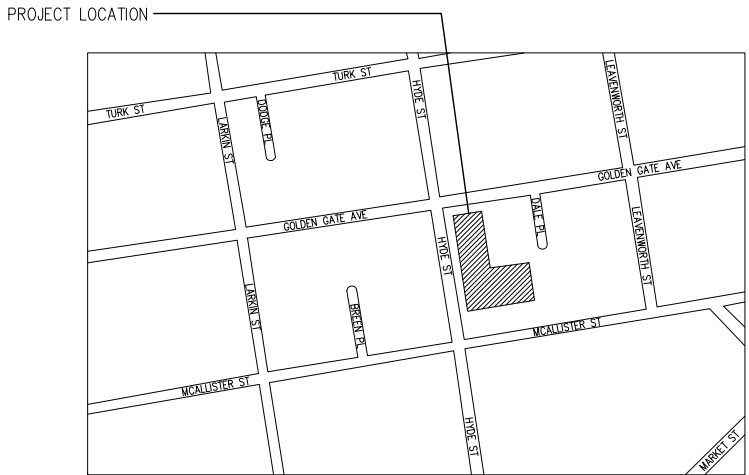

SCOPE OF WORK DIAGRAM

Scale: 1/64" = 1'

NOTE: HATCHED AREAS NOT IN SCOPE OF WORK

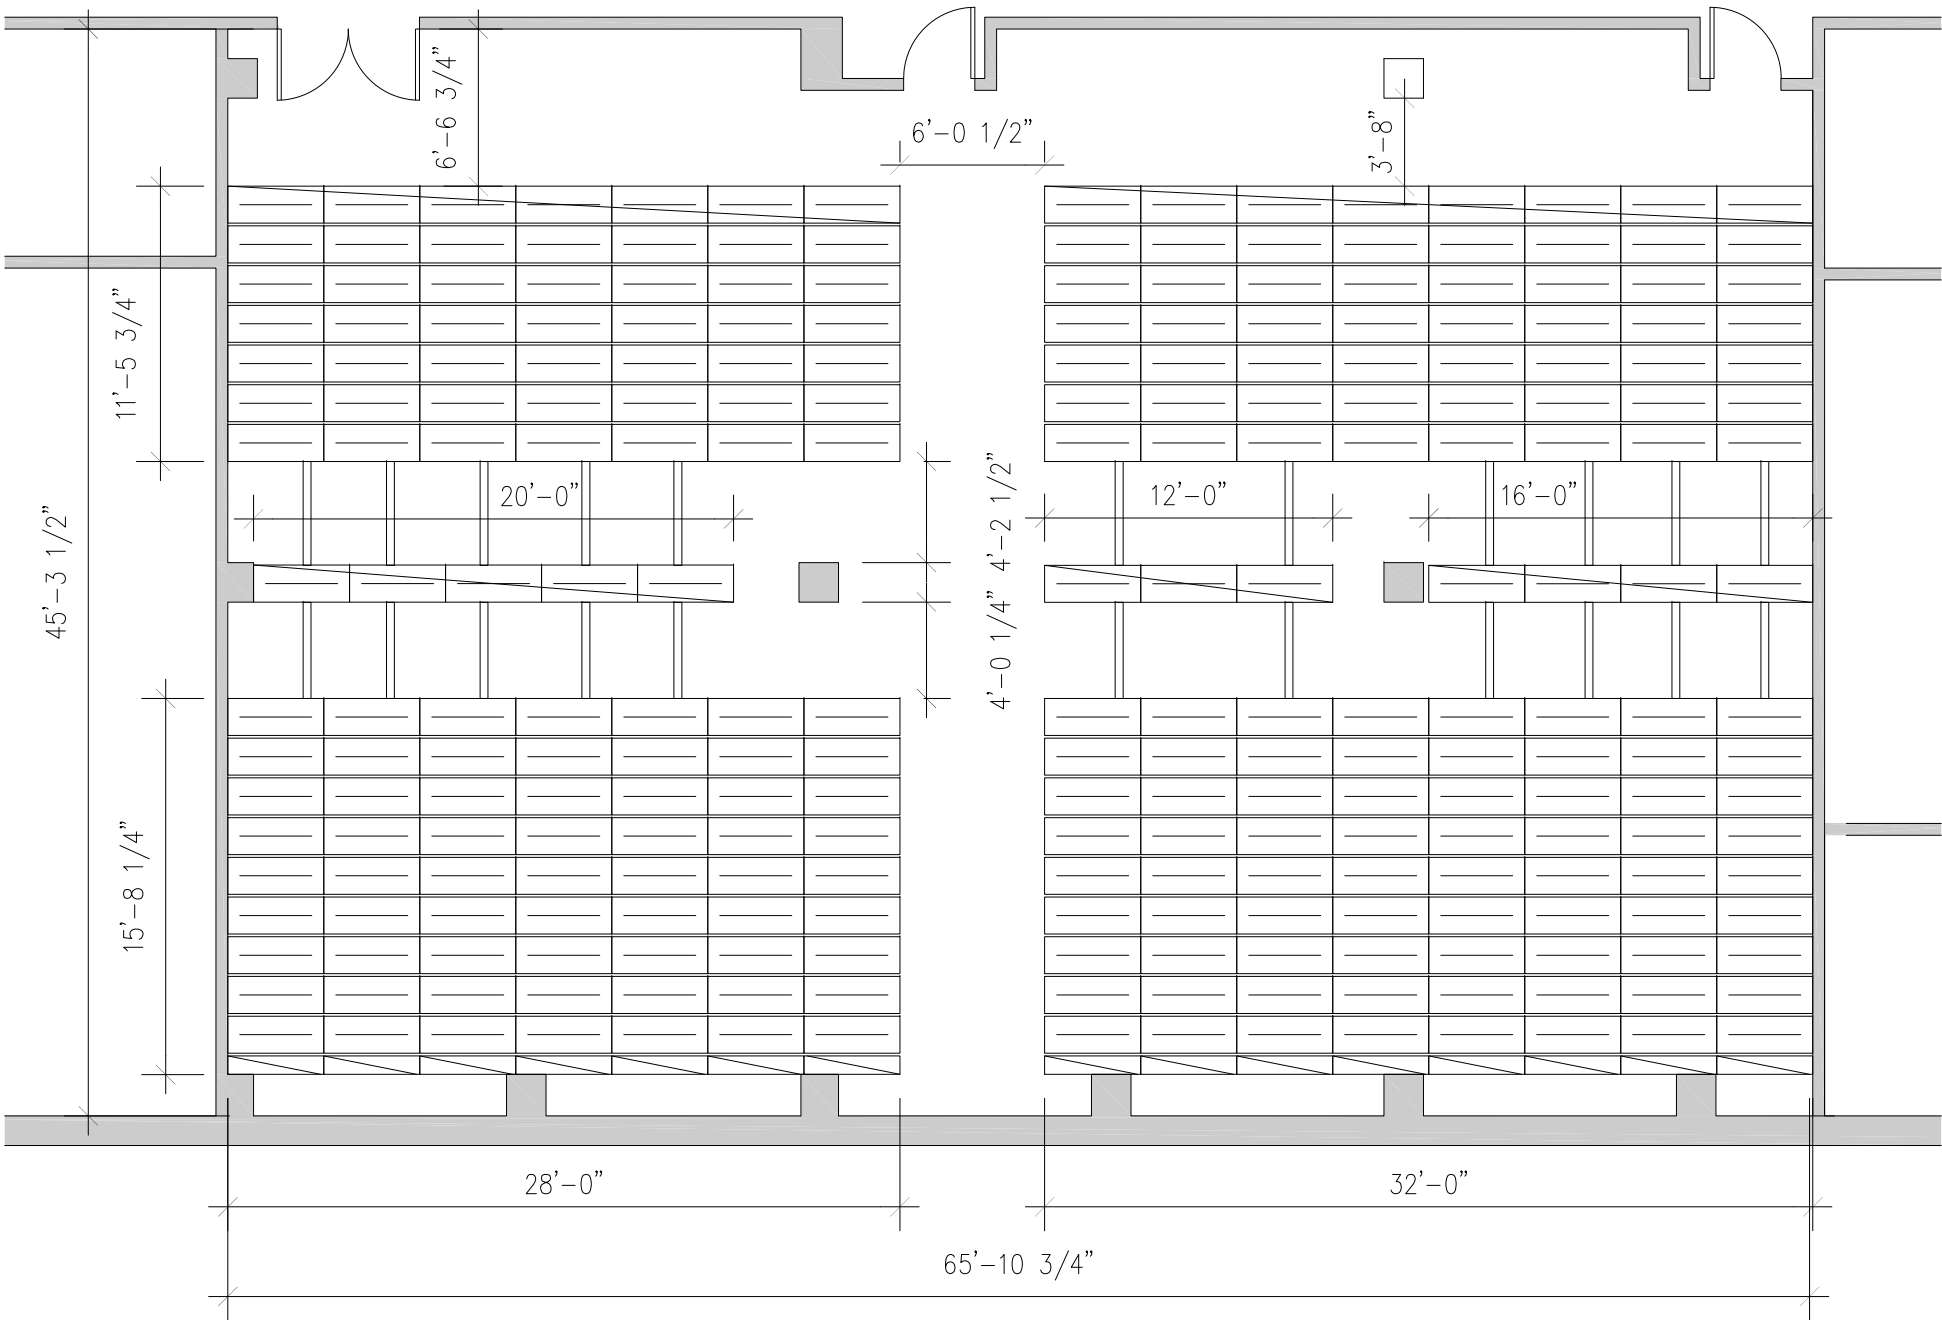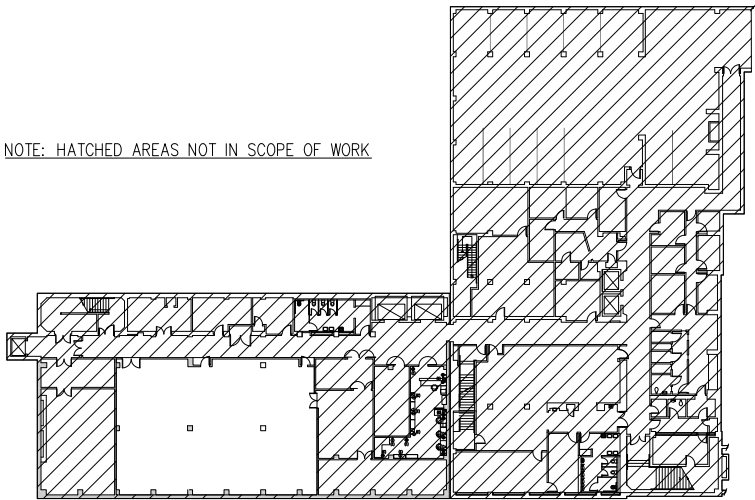

TOTAL LINEAR FT OF SHELVING

ASSUMING 5 SHELVES HIGH: 10,380 FT

TOTAL SQ FOOTAGE OF ROOM

2,935 SQ FT

KEY



NEW SHELVING



NEW MOVEABLE HIGH
DENSITY SHELVING



EXISTING
WALL/COLUMN



NEW FIXED HIGH
DENSITY SHELVING



NEW FIXED HIGH
DENSITY SHELVING
SINGLE SIDED

FLOOR PLAN

Scale: 1/8" = 1'

Architect:

MKTHINK

1500 Sansome Street, San Francisco, CA 94111
mkthink.com | 415.402.0888

Project:

UC HASTINGS 198 MCALLISTER
LIBRARY HIGH DENSITY SHELVES

Owner / Client:

UC HASTINGS

200 McAllister Street
San Francisco, CA

Issued Date: 10/28/2014

Scale: 1/8"=1'-0"

Drawing Name:

A1