


2 (E) WOOD WINDOW JAMB
HALF-SIZE

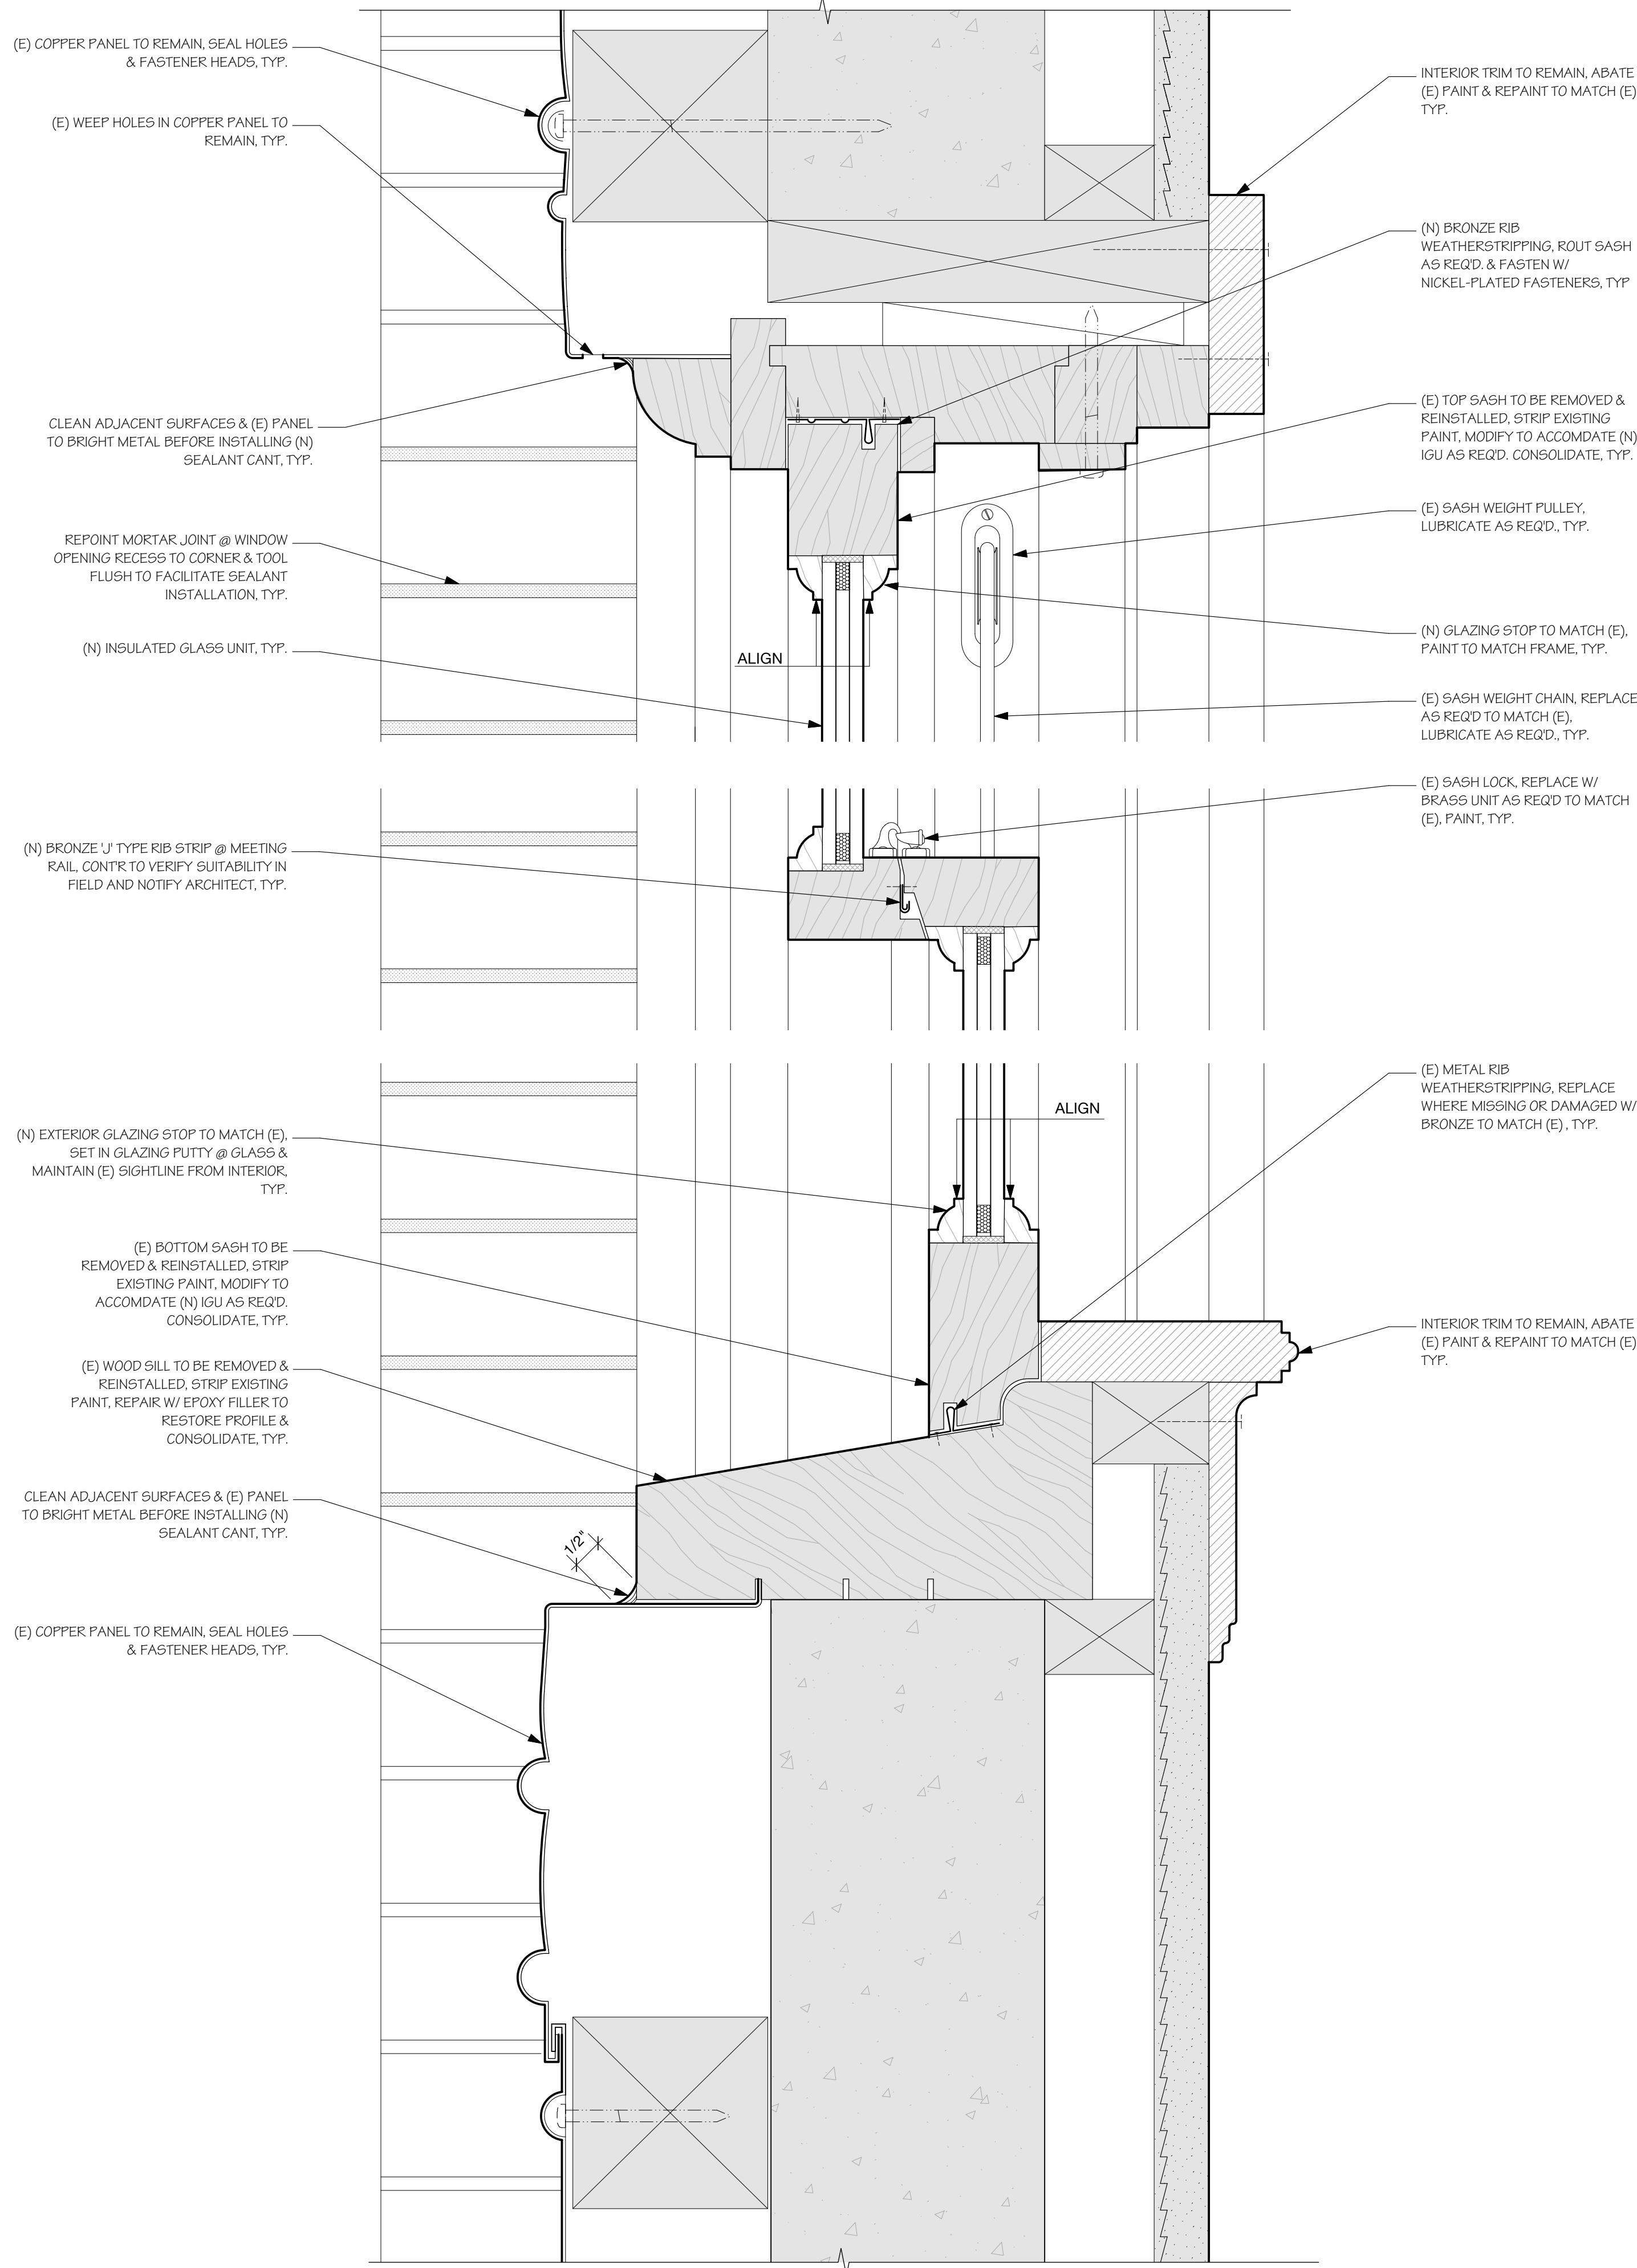

1 (E) WOOD WINDOW SILL & HEAD
HALF-SIZE

NOT FOR
CONSTRUCTION

UC HASTINGS
Wood Window Retrofit & Testing
100 McAllister Street
San Francisco, CA 94102
(E) Wood Window Details

ISSUE:		
MARK	DATE	DESCRIPTION
A	12/03/14	FOR MOCKUP

REVISION:		
DELTA	DATE	DESCRIPTION

FILE: 14022 - 141203 CD
BY: CJL
PROJ #: 14022
SCALE: As Noted

A-501