

Architect:  
 MKThink  
 Roundhouse One, 1500 Sansome Street  
 San Francisco, CA 94111  
 p 415 402 0888

All drawings and written material contained herein constitute original and unpublished work of the architect and may not be duplicated, used or disclosed without written consent of the architect. Accuracy of drawings is for design purposes only. Do not scale off drawings.

Project:  
 200 McCallister 6TH FLOOR

Project Number:  
 491-404-2

Clients:  
 University of California  
 Hastings College of the Law




Rev.	Issue	Date
1	DRAFT BID SET	1/26/2018
2	ISSUED FOR BID	4/18/2018
3	BID ADDENDUM #2	5/21/2018

Seal:


FOR REFERENCE ONLY

Scale: 1/4" = 1'-0"

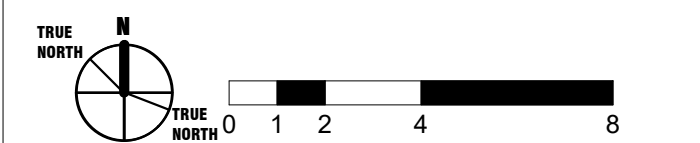

Drawing Description:  
**INTERIOR ELEVATIONS**

Date: 05/15/2018  
 Drawn by: JS      Checked by: SK  
 Sheet Number:

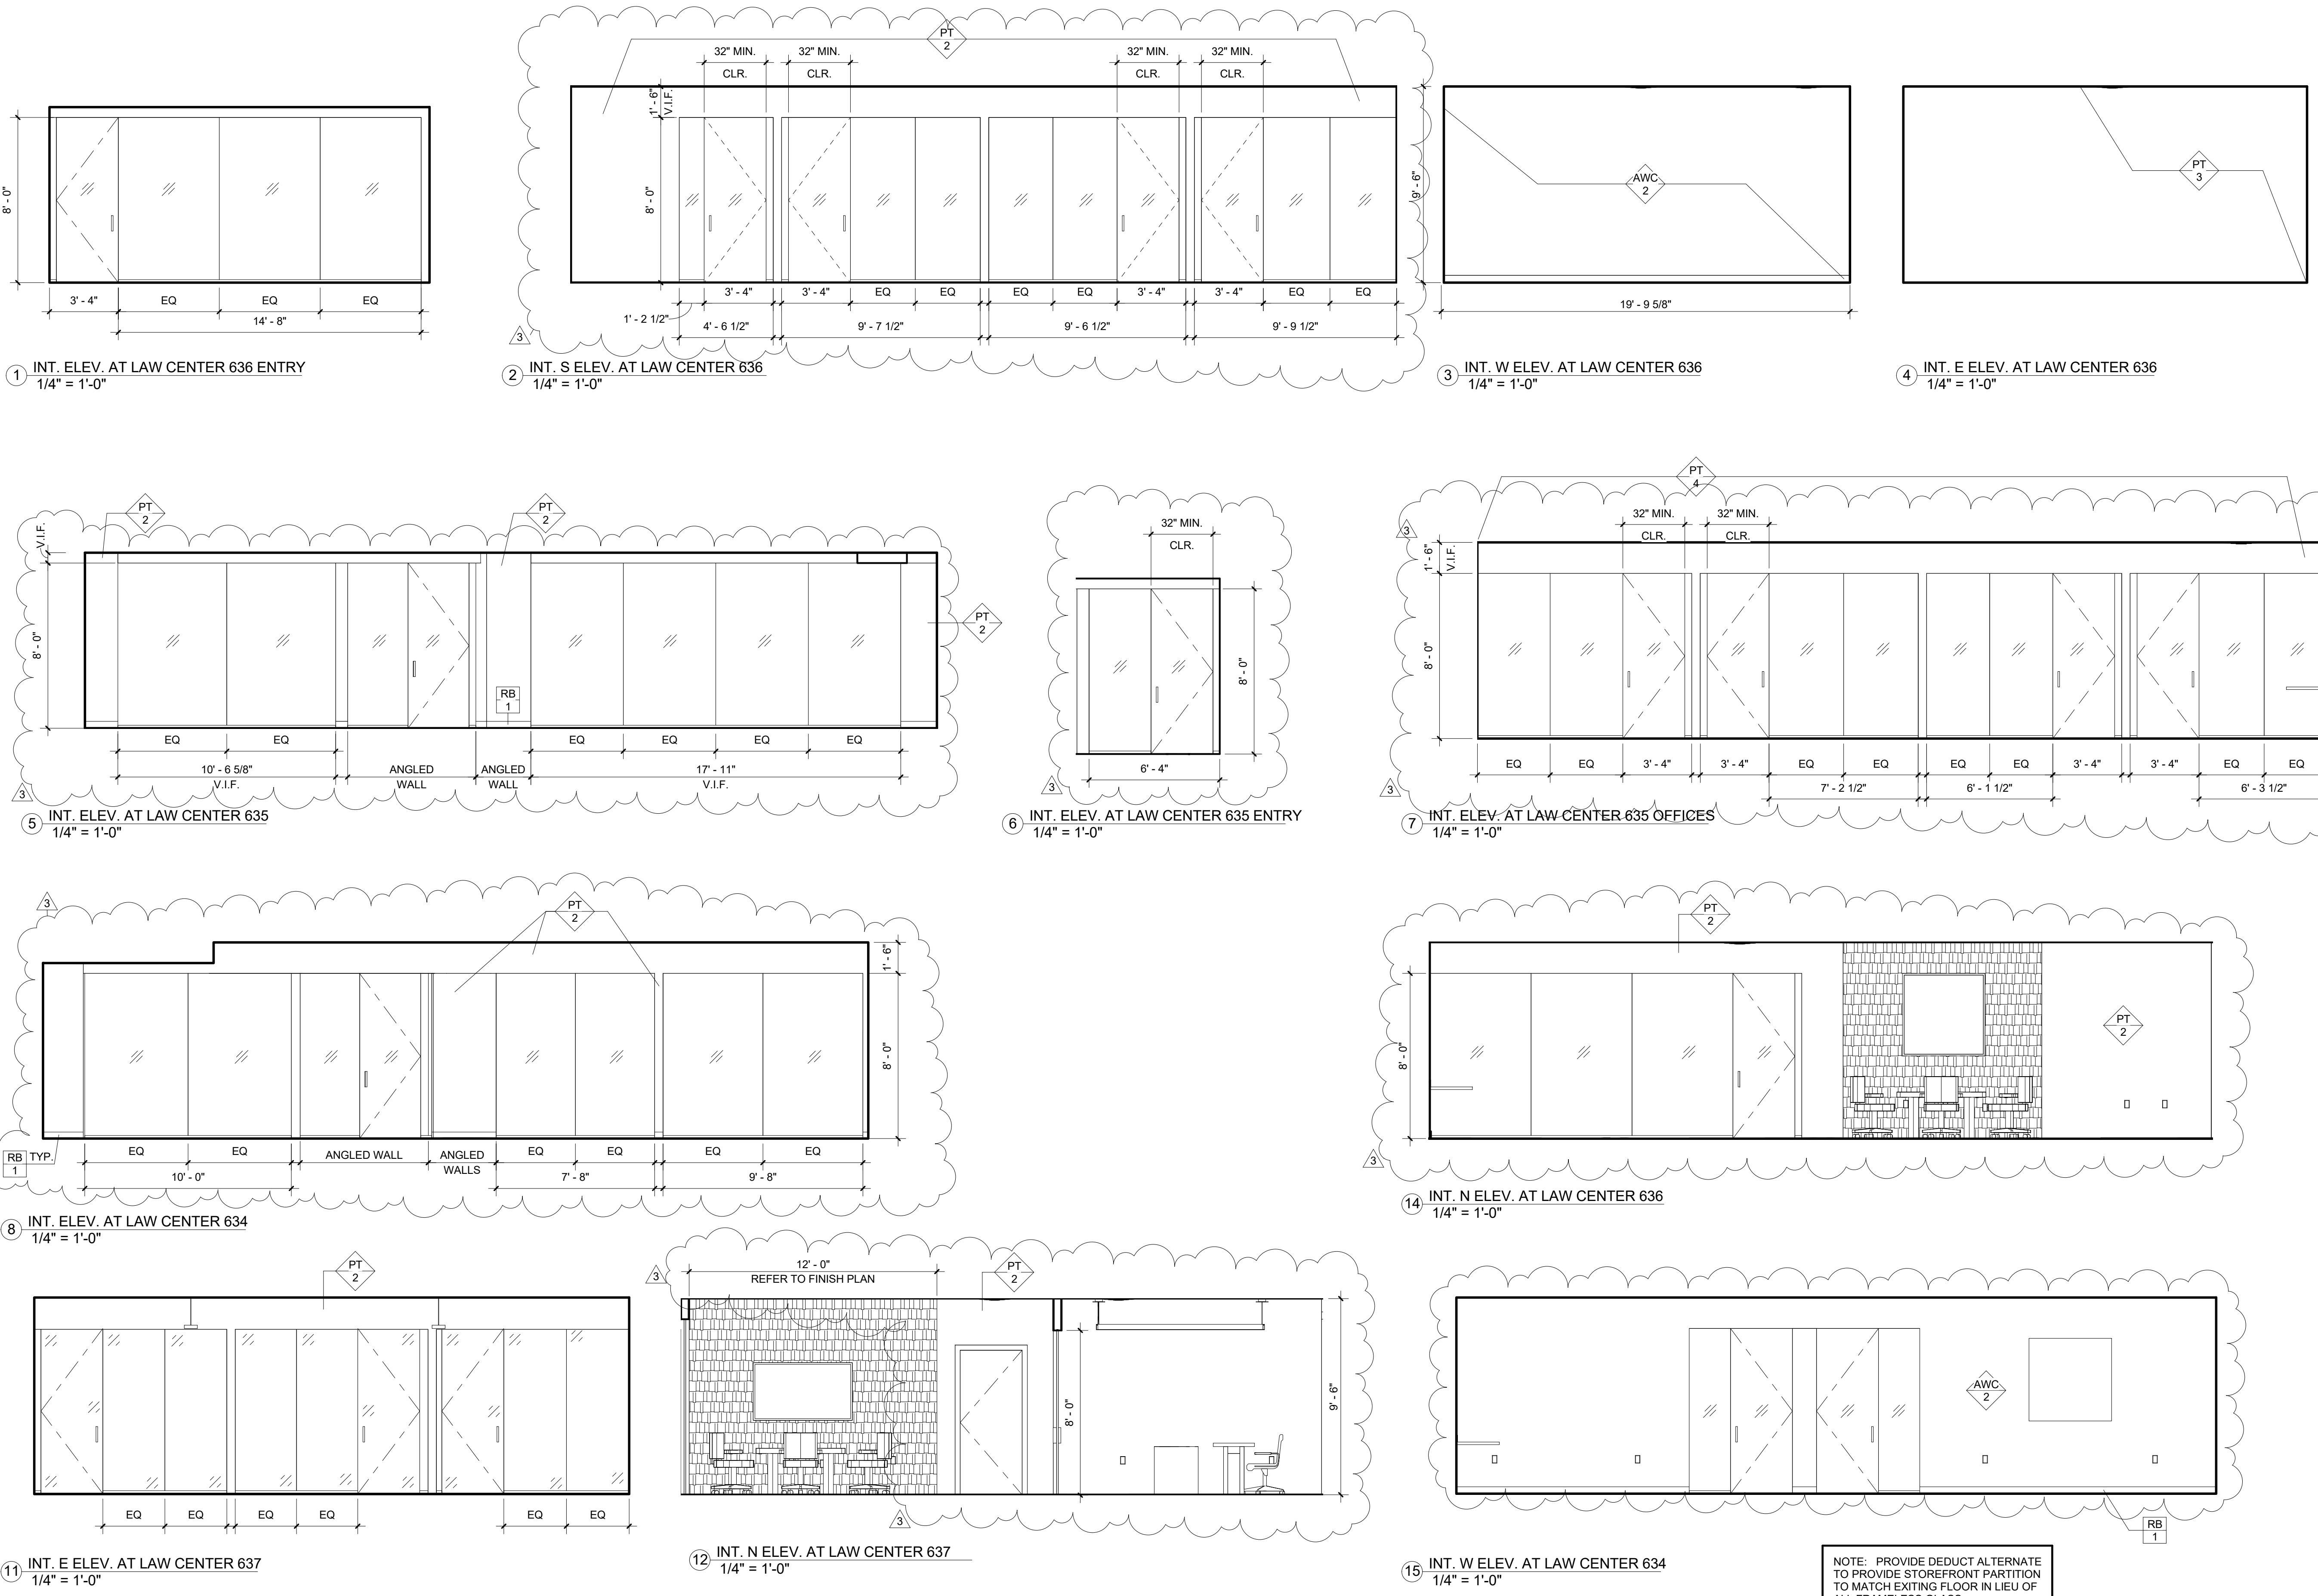

NOTE: PROVIDE DEDUCT ALTERNATE TO PROVIDE STOREFRONT PARTITION TO MATCH EXITING FLOOR IN LIEU OF ALL FRAMELESS GLASS.

5/21/2018 3:38:16 PM C:\Users\hassemer\Documents\200 McCallister 6th Floor\_detached\_hassemerR2S6X.rvt